


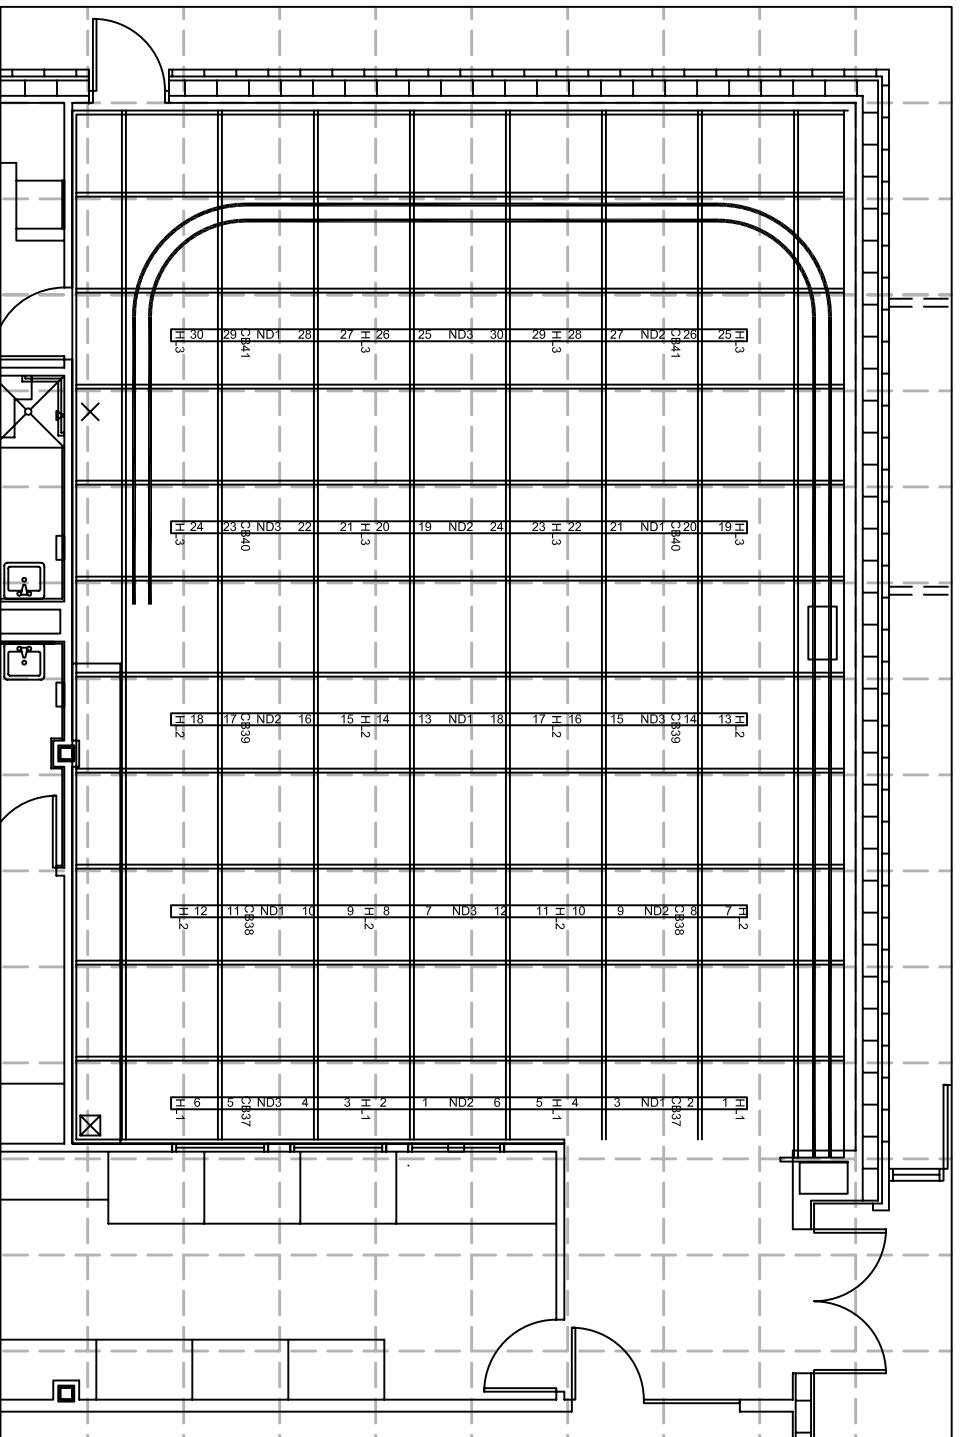

CORVALLIS HIGH SCHOOL  
CORVALLIS, OREGON  
BLACKBOX THEATER - GRID PLAN  
Sheet Size: 8.5" x 11" scale: 1/8" = 1'-0"



NOTES: